


Lageplan

Fläche: Dgl 117

Landkreis: Rhein-Neckar-Kreis

Massstab: 1 : 1000

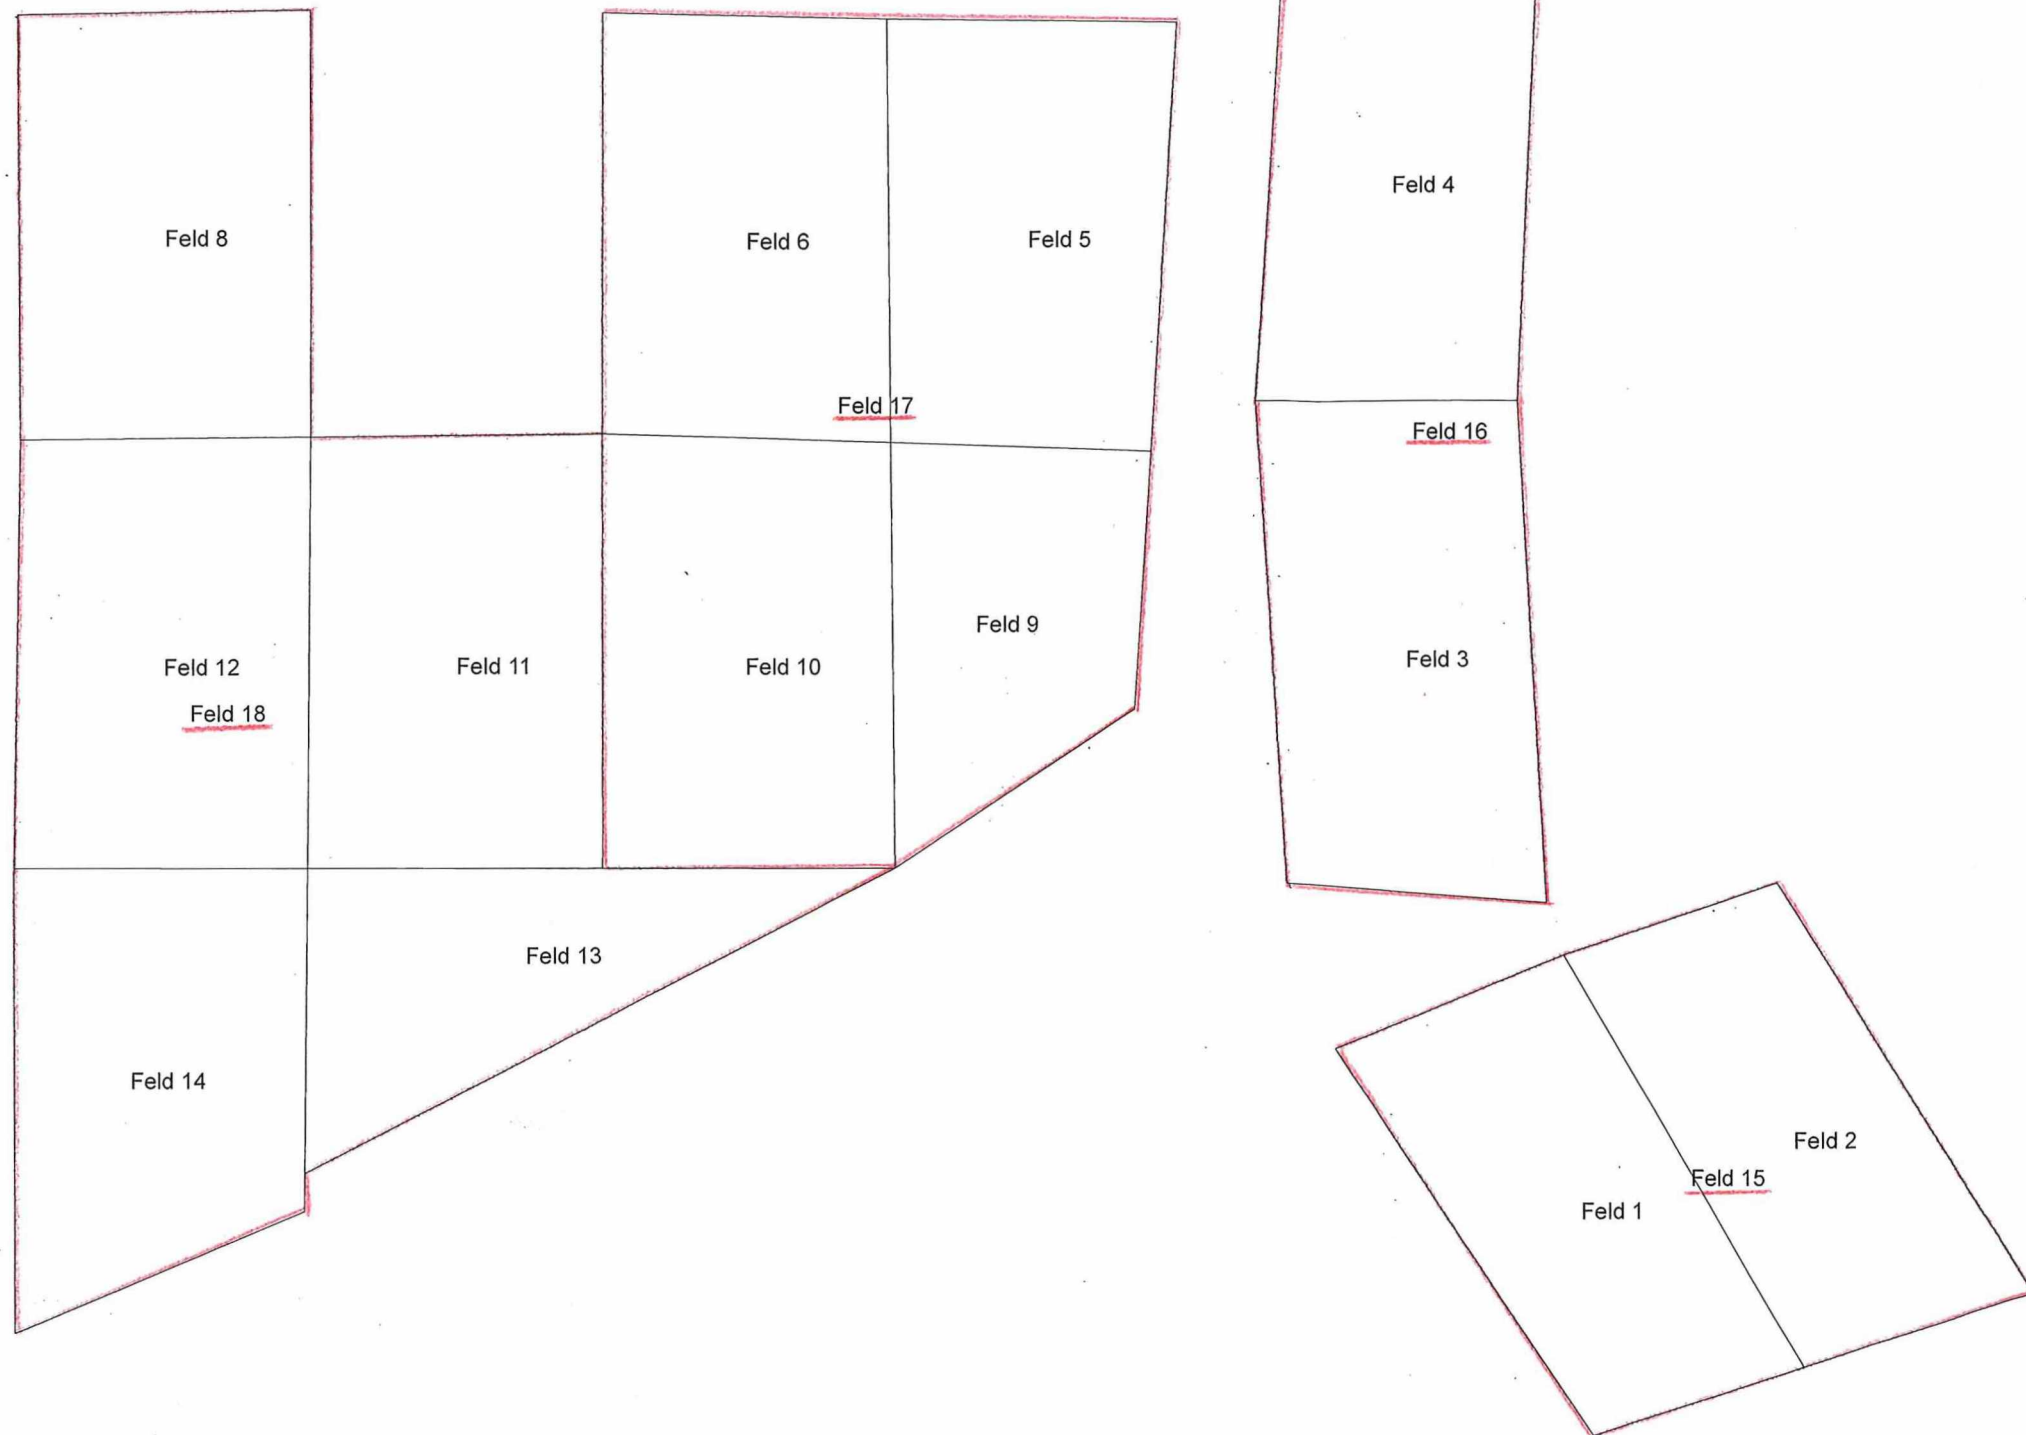

Feld 1 = 0,0948 ha

Feld 2 = 0,0957 ha

Feld 3 = 0,1129 ha

Feld 4 = 0,1048 ha

Feld 5 = 0,1024 ha

Feld 6 = 0,1056 ha

Feld 8 = 0,1088 ha

Feld 9 = 0,0745 ha

Feld 10 = 0,1097 ha

Feld 11 = 0,1105 ha

Feld 12 = 0,1103 ha

Feld 13 = 0,0781 ha

Feld 14 = 0,1031 ha

Feld 15 = 0,1905 ha

Feld 16 = 0,2177 ha

Feld 17 = 0,3921 ha

Feld 18 = 0,5108 ha